


UNDERGROUND

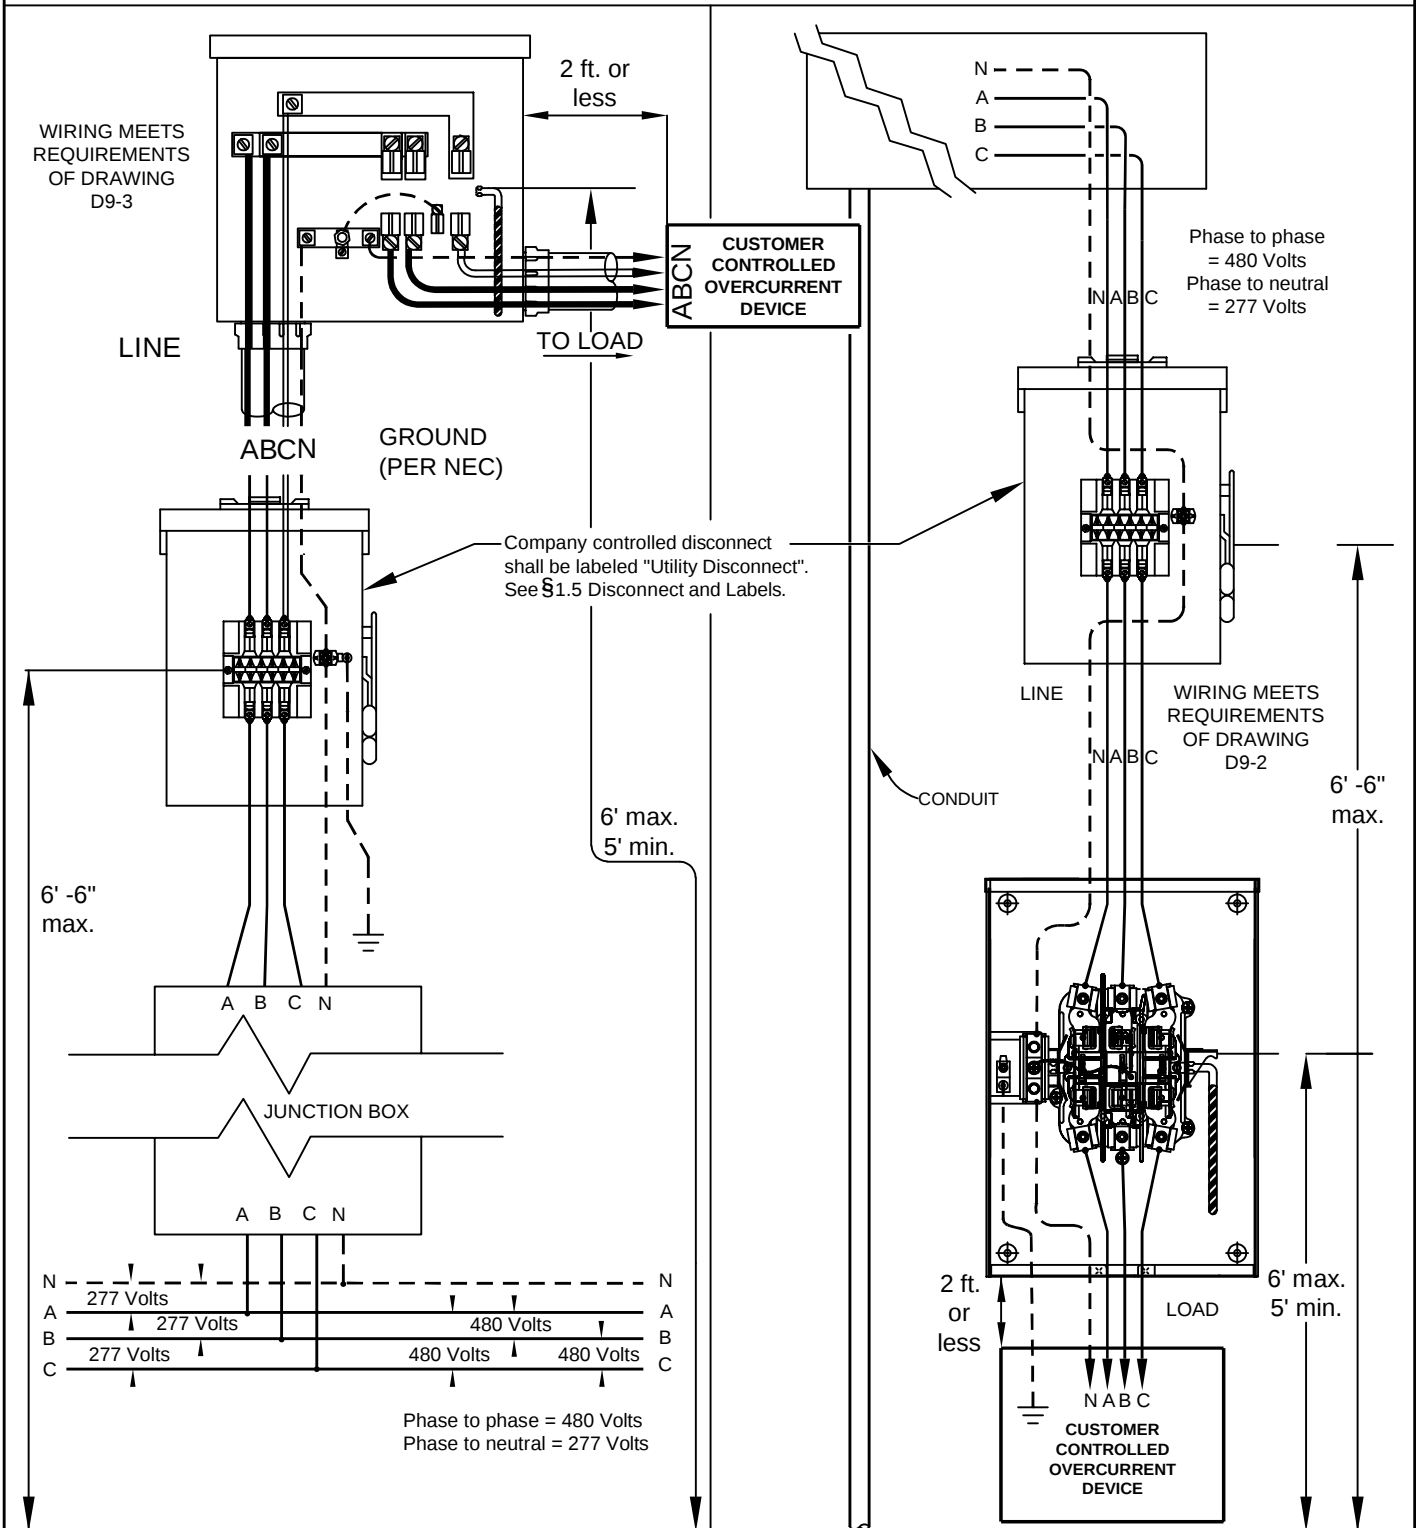

NOTES:

1. See section 8.5 for junction box sizing and Customer supplied connectors.
2. All 480 volt applications required to be available for Company personnel 24 hours a day without notice.
3. Consult the Company.

2	11-3-25	REVISED PER CUSTOMER INSTALLATIONS 2025	ERG	EB
1	01/13	REVISION OF DRAWING SS11.8-5	JED	
NO.	DATE:	REVISION	BY:	APPR:

ENTERGY SERVICES, INC.

TYPICAL UNDERGROUND 3Ø 4 WIRE 277/480 INSTALLATIONS

APPROVED BY:	GB	DATE:	01/15/2013
CHECKED BY:	EB	SCALE:	NONE
DRAWN BY:	krich95	CEA NO.	
entergy		No.	D9-5
PLOT	1=1	SH.	1 OF 1